


1	FLY FLOOR	1	FLY FLOOR

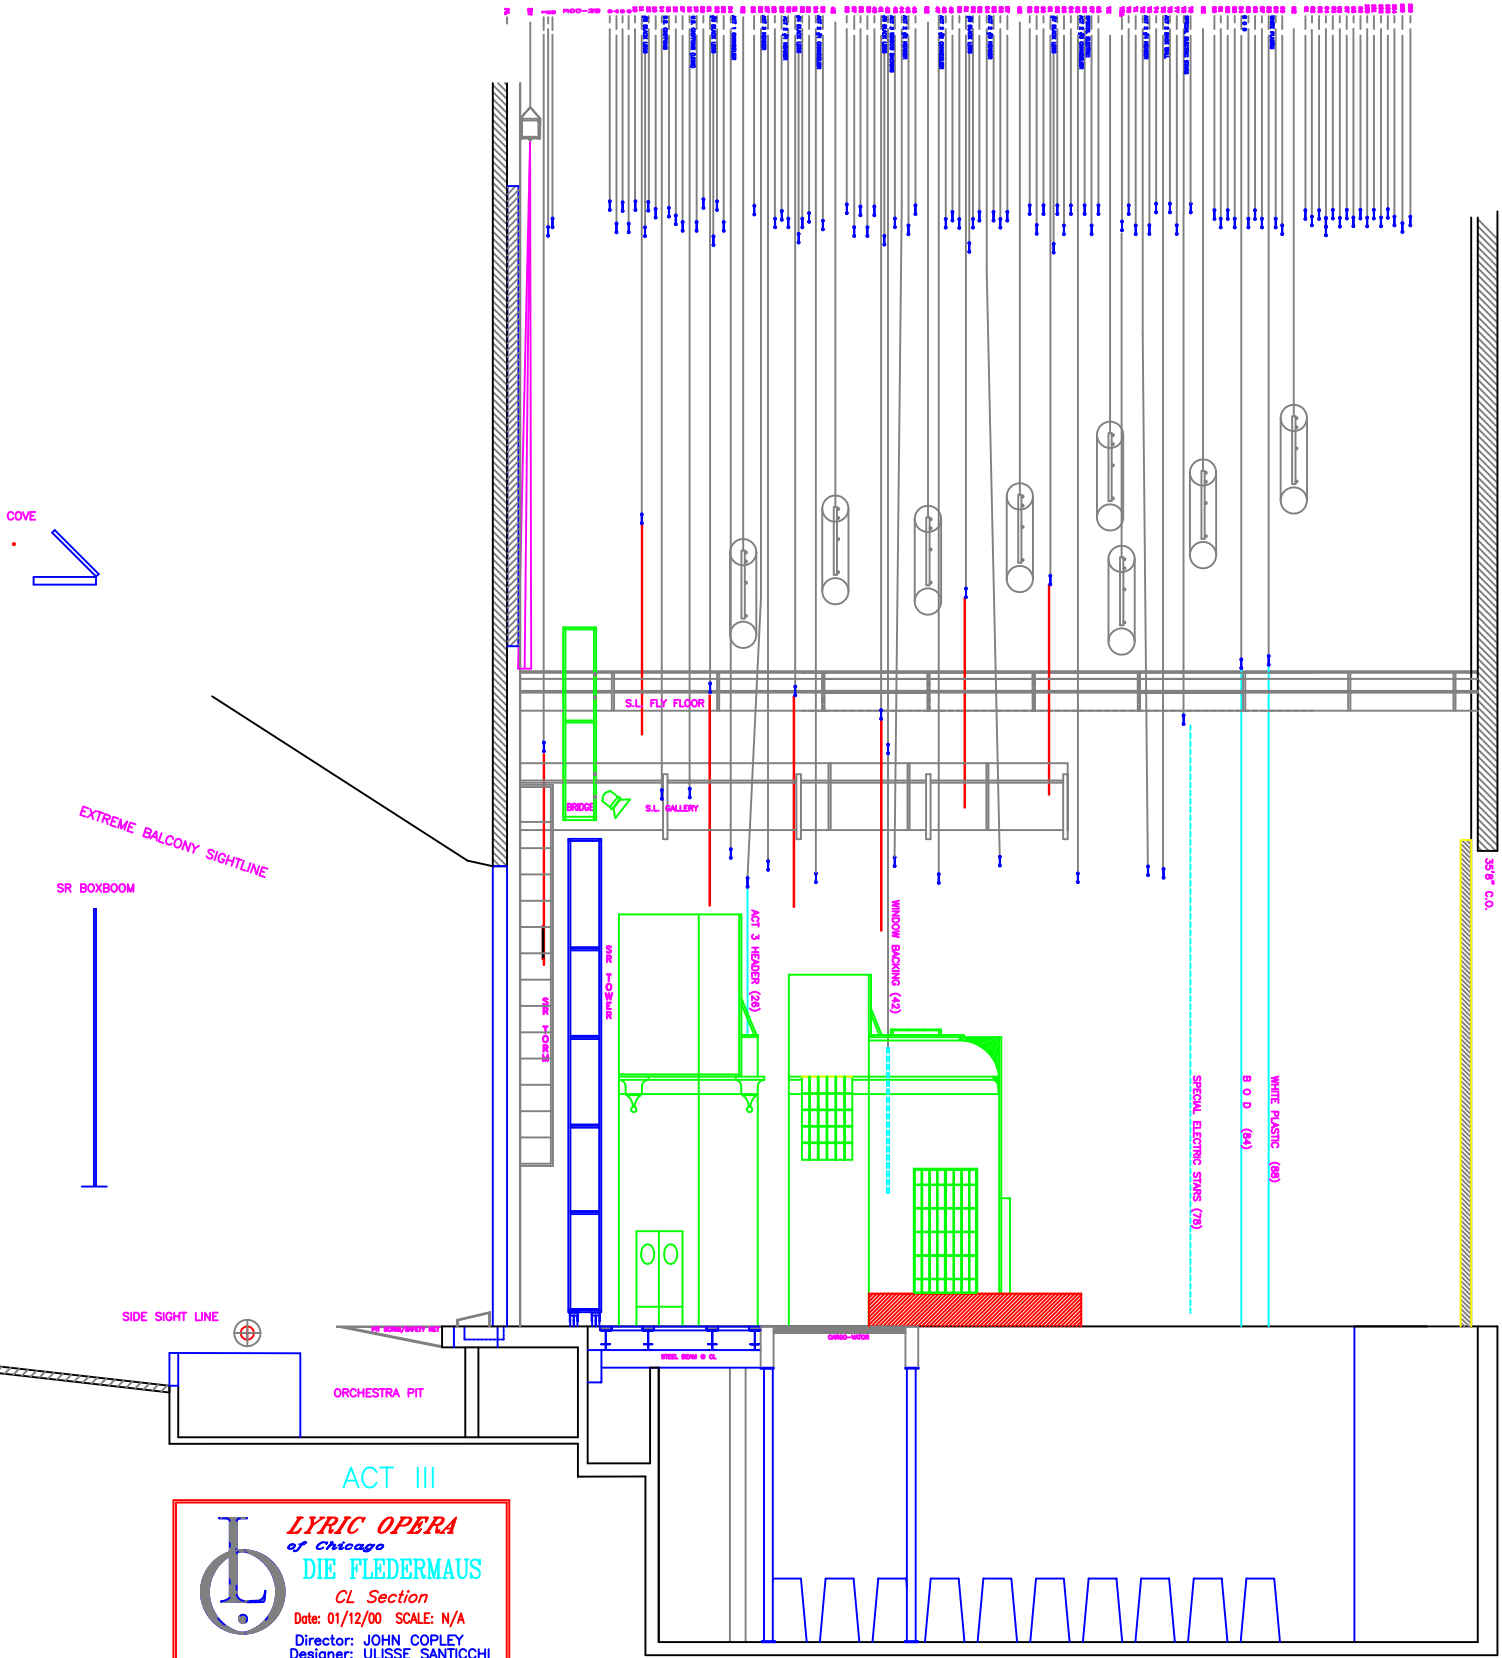

ACT III

**LYRIC OPERA**  
of Chicago

**DIE FLEDERMAUS**

CL Section

Date: 01/12/00 SCALE: N/A

Director: JOHN COPLEY

Designer: ULISSE SANTICCHI